




Paradise Bath
5'

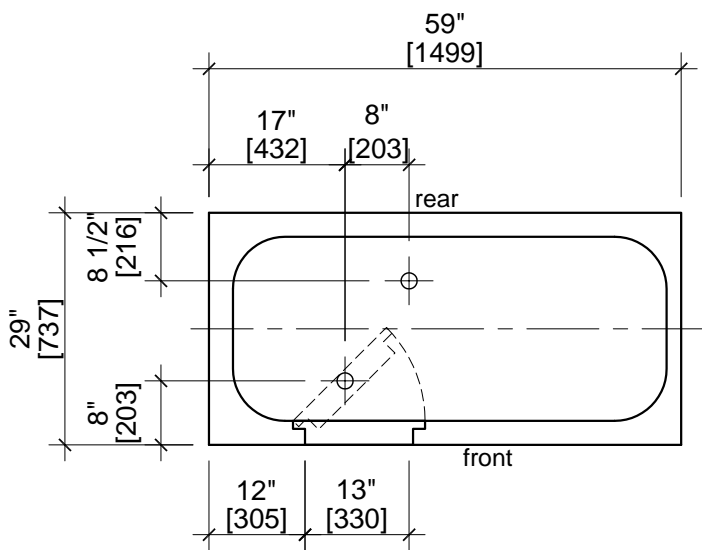

1 Plan
SCALE: 1/2"=1'-0"

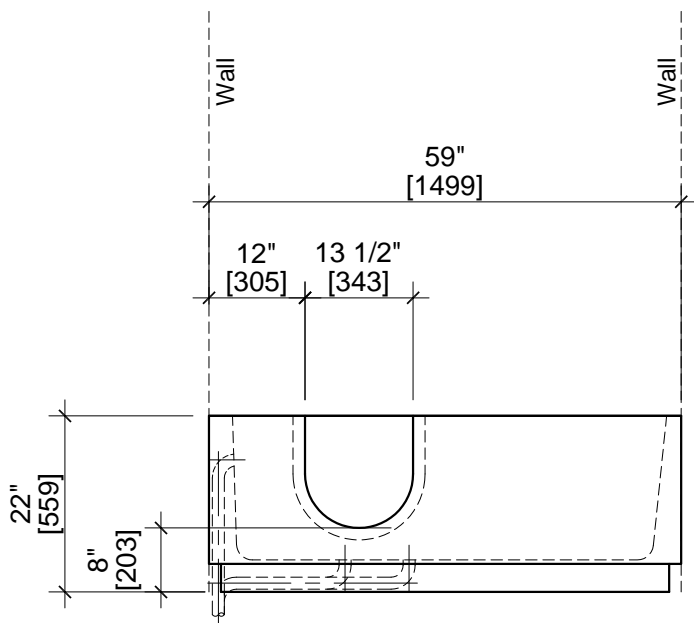

2 Front
SCALE: 1/2"=1'-0"

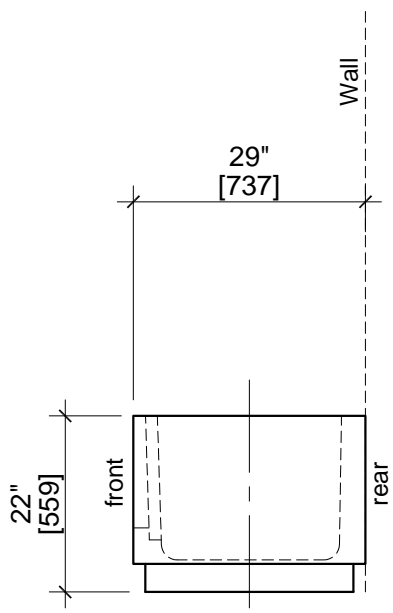

3 Side
SCALE: 1/2"=1'-0"

NOTICE: THIS DRAWING MAY REVEAL DESIGNS OR INFORMATION PROPRIETARY TO SEABRIDGE BATHING. BY ACCEPTANCE OF A REPRODUCTION, RECIPIENTS AGREE TO PROTECT SEABRIDGE BATHING'S RIGHTS AND ARE WARNED AGAINST USE OF THE DOCUMENT FOR ANY PURPOSE OTHER THAN THAT FOR WHICH IT WAS ISSUED.

DRN: wk	Y/M/D	Seabridge BATHING	www.seabridgebathing.com
DSND by:	06/06/06		
CHK'D by:		TITLE	
FILENAME		Paradise Bath - 5' L.H. Door	
PROJECT			
SCALE	SHEET	DWG. NO. / PART NO.	REV.
as noted	1 of 1	PA - A	0